


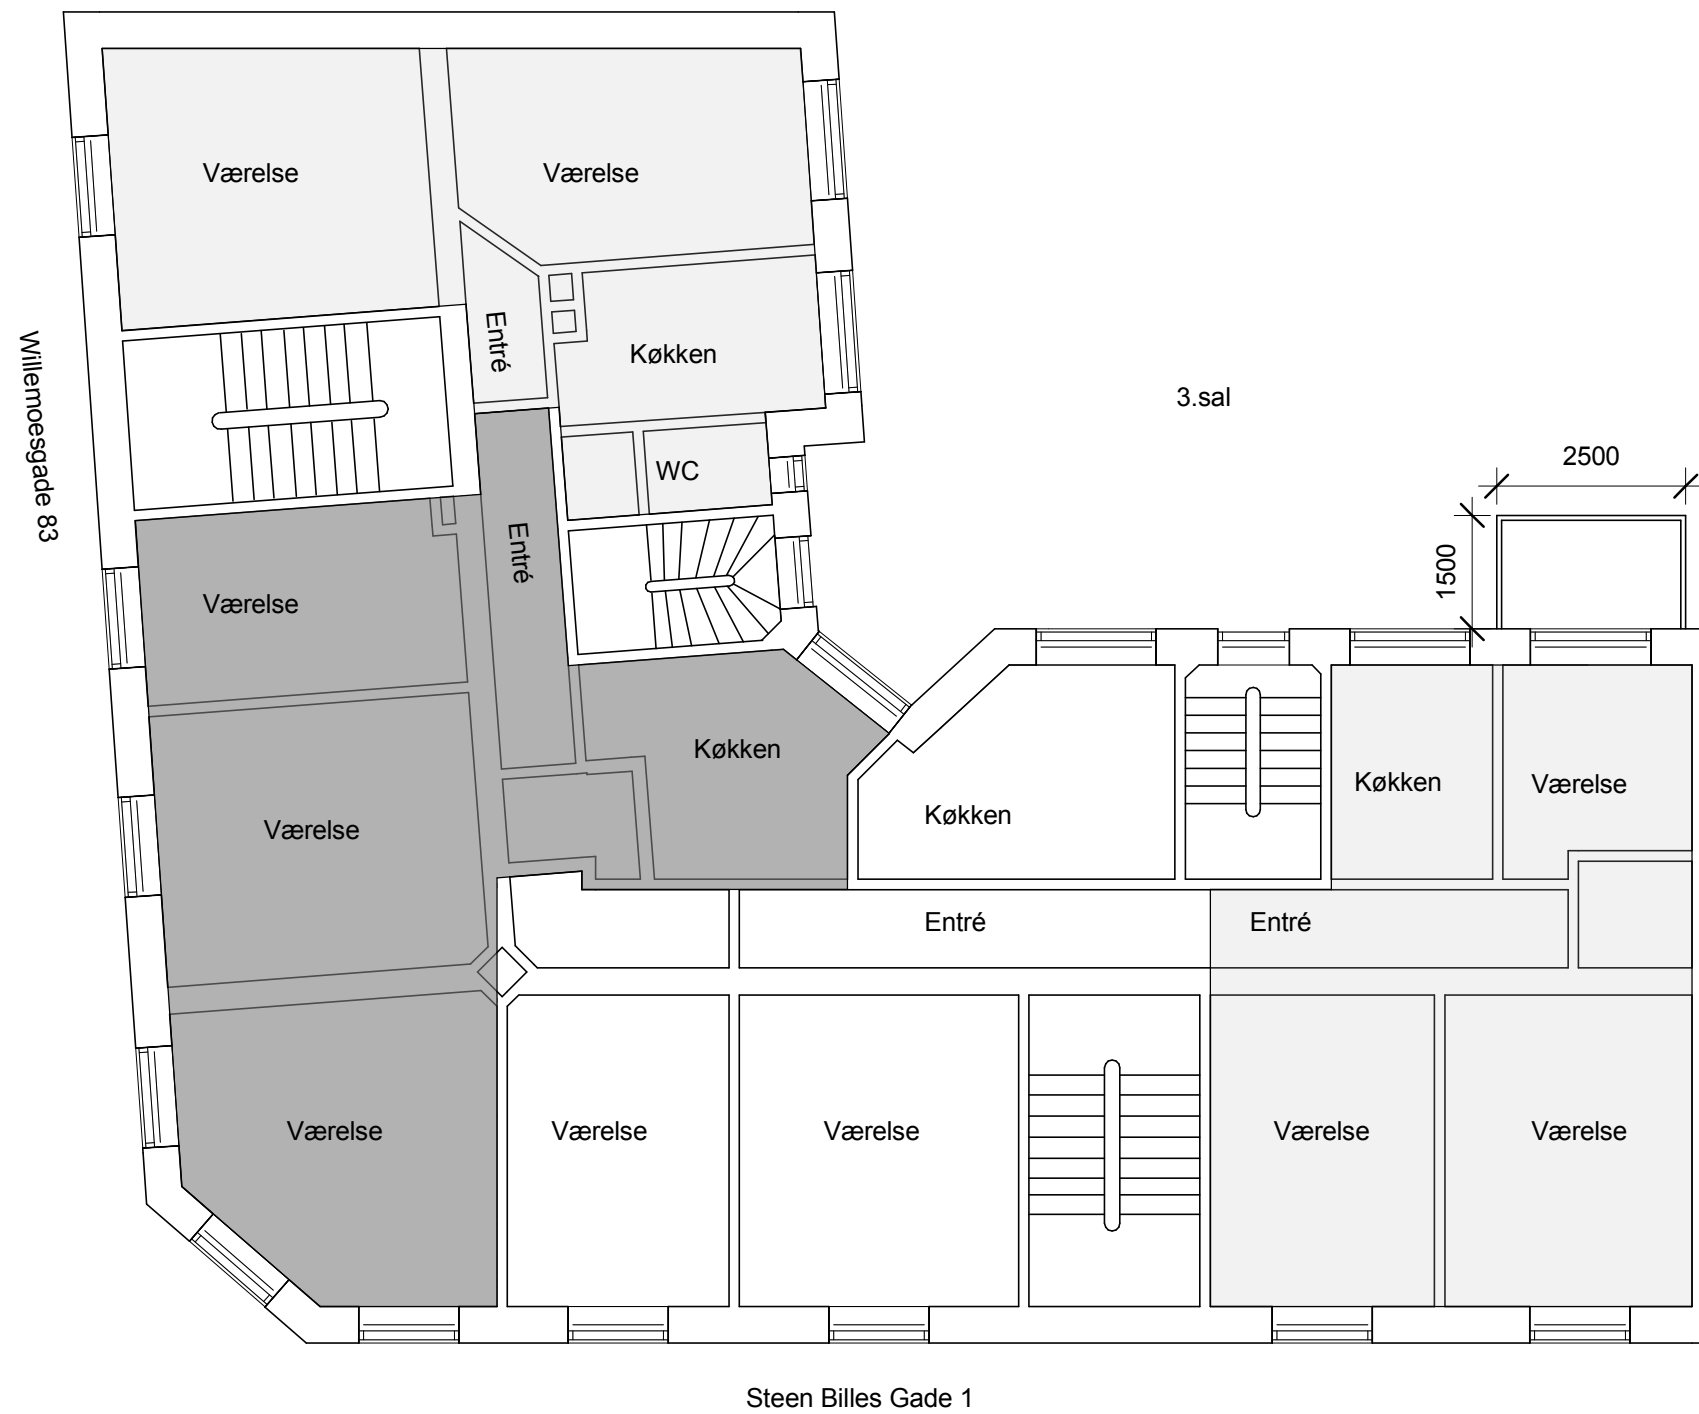

PROJEKT AB Steen Willemoes - altan projekt		TYPE (26)3.3	SAG 14013	
TEGNING 3. sal - fremtidige plan		SKALA 1 : 100	FORMAT A3	DATO 21-01-2015 16:36:37
BYGHERRE AB Steen Willemoes	ADRESSE/MATR. NR. Willemoesgade 83, Steen Billes Gade 1			TEGN JVH
Altana ApS - Tokesvej 8 - 4180 Sorø - TLF: 31317073 - www.altana.as				KONTROL JSL